


# **Attachment L - Freeway Footing/Pier Locations**

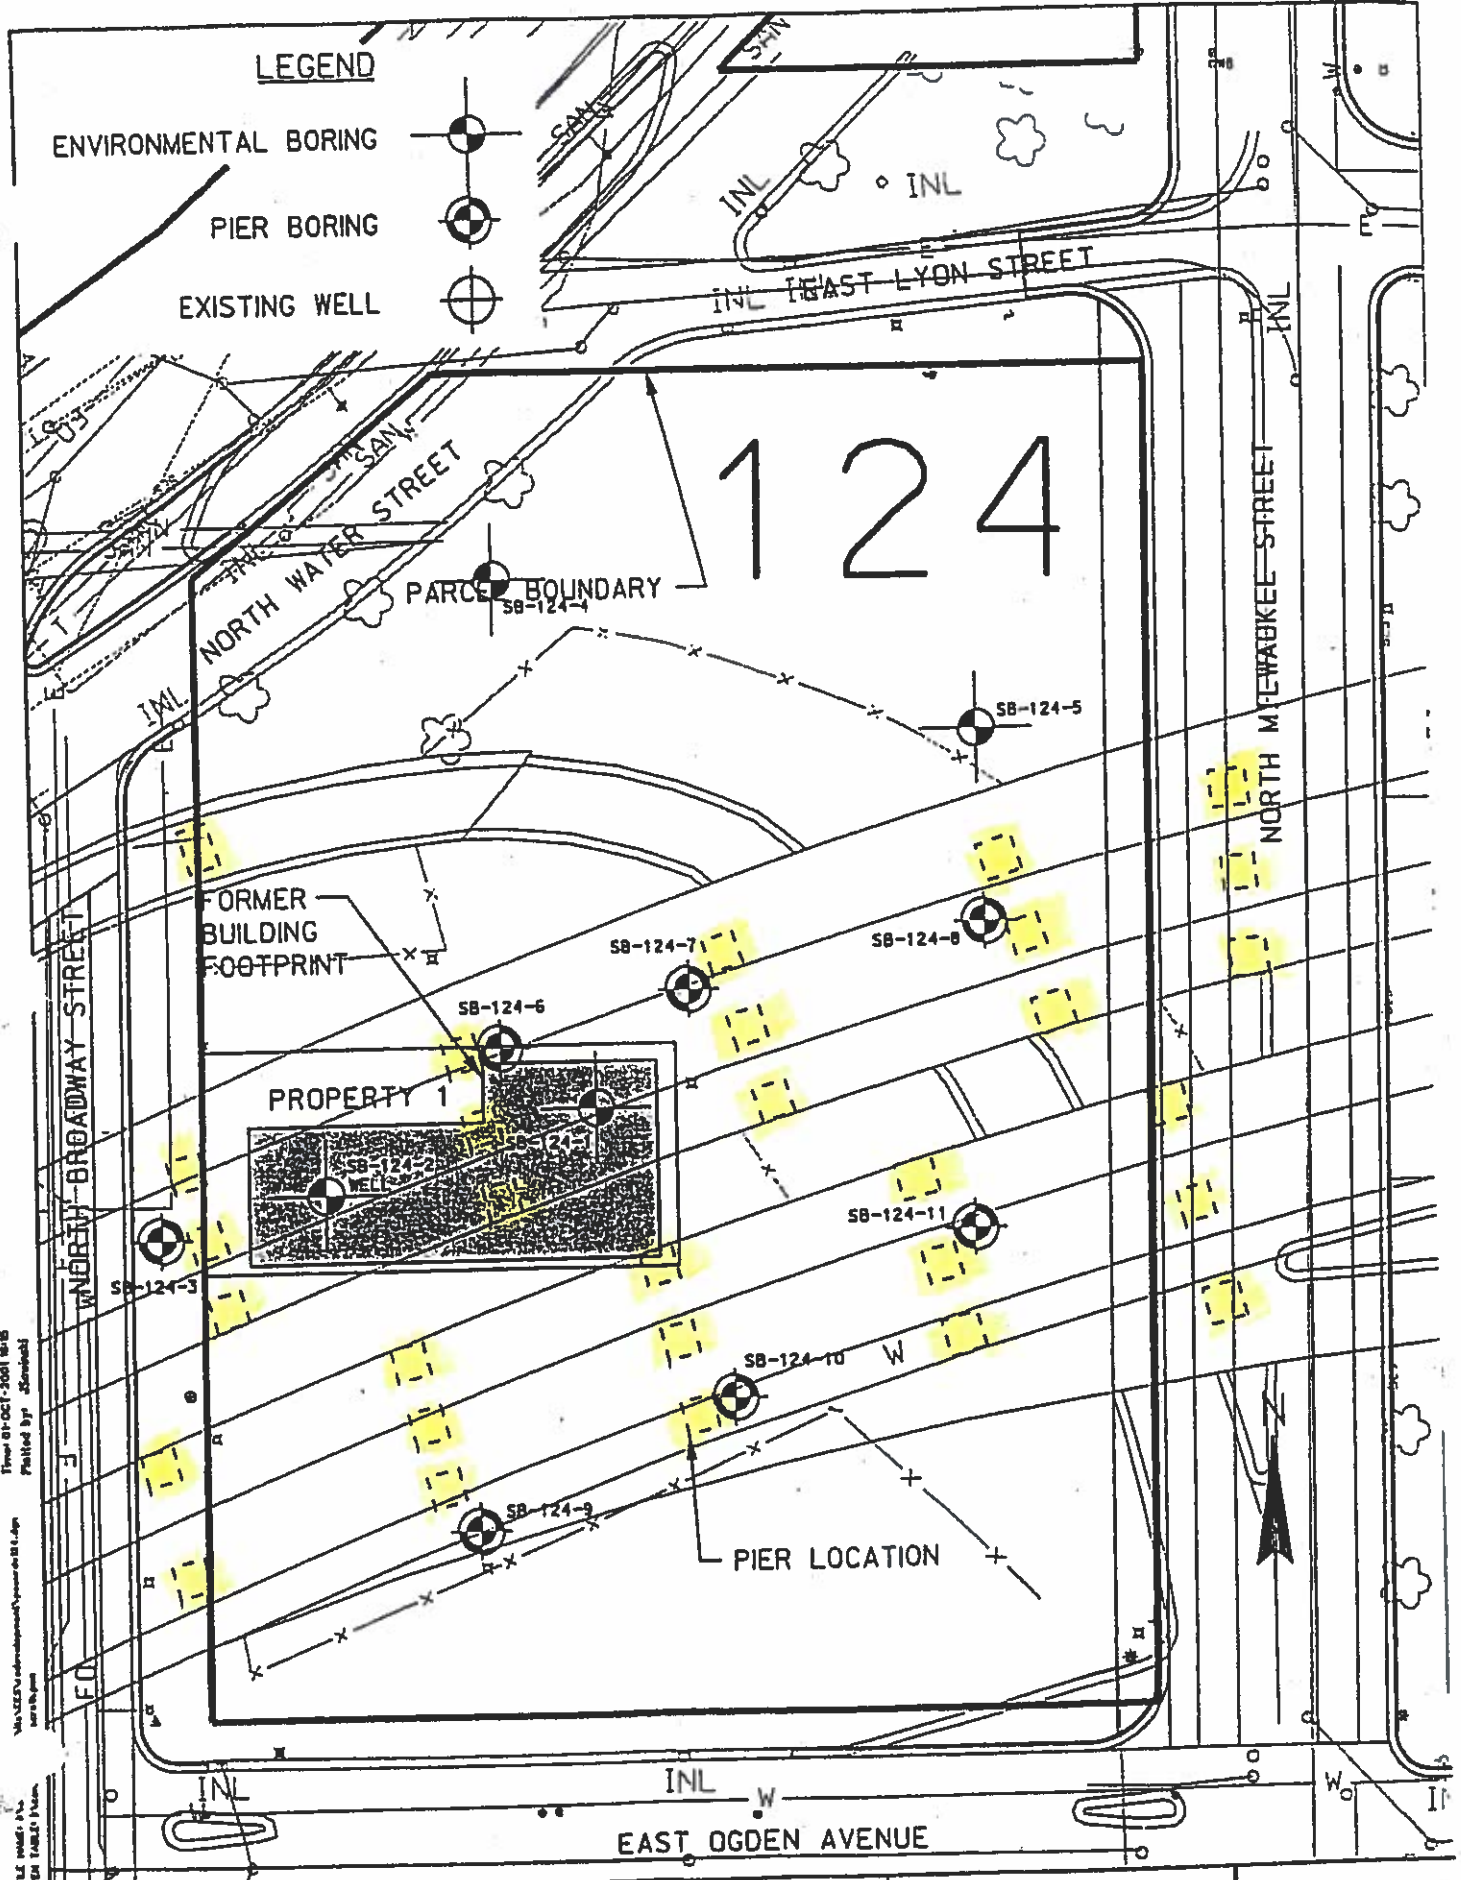

Title: 01-OCT-2001 10:15  
 Plotted by: J.Schubert  
 Max VEE/vee@hntb.com  
 hntb.com  
 FILE NAME: P:\...  
 PLOT TABLE: Plot...

**FIGURE 2**  
BORING LOCATION MAP

PARCEL 124

SCALE 1" = 50'

